


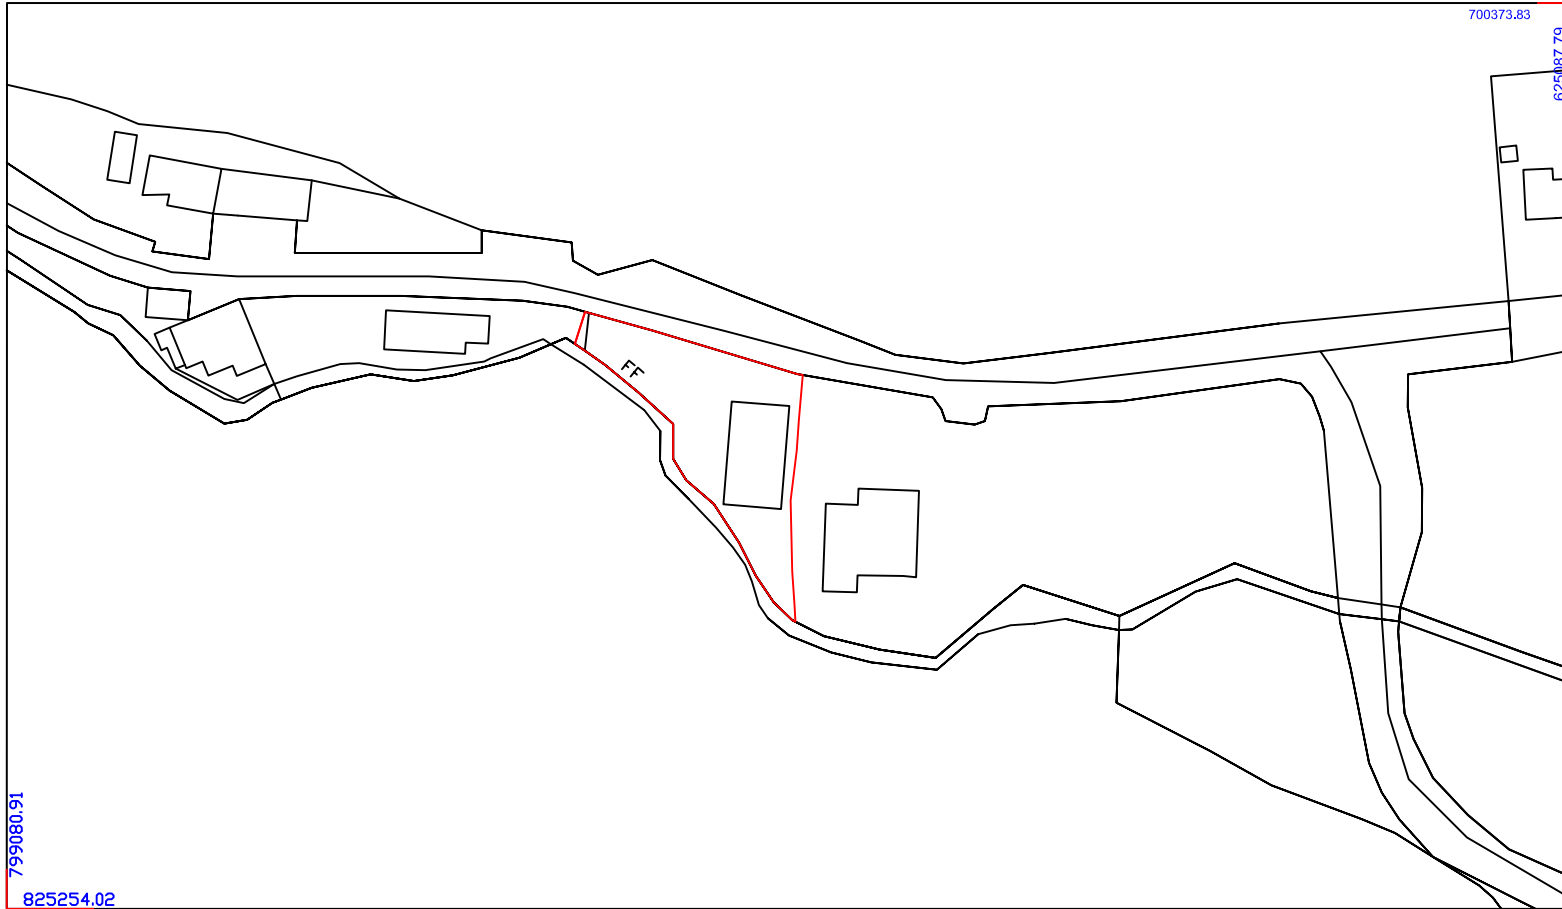

**LOCATION:**  
"Ireland"

**MAP 2**  
**SHOWING ALL LANDS DESCRIBED IN**  
**1947**  
**REGISTRY OF DEEDS MAP**  
**BOOK 33 No. 145**  
**IN POSSESSION OF**

**PRA Compliant Map**  
**SCALE 1:1000**      **ITM GRID**  
Taken from O.S. Digital Map  
**ORIGINAL SCALE 1:2500**  
Copyright Ordnance Survey of Ireland  
O.S. License No. 25095714  
Date: 29th Sept. 2011



**Laser Surveys**  
Suite 12, block 1, Broomhall Business  
Park, Rathnew, Co Wicklow

Map Based on a Land Survey  
performed on the 28th Sept. 2011

**AREA TO BE REGISTERED SHOWN OUTLINED IN RED**  
0.0494 Hectares or 0.122 acres

Signed.....  
Kieran O'Shea Dip Geo Surv MIS

Date:.....